


Plot # 240
 No. 10/22/2023

C. J. HULL'S

Subdivision of 19³/₄ acres of land fronting south on Cold Spring Road and fully described in a deed to said Hull, recorded in the Baltimore County Land Records, Liber No. 80 folio 203.

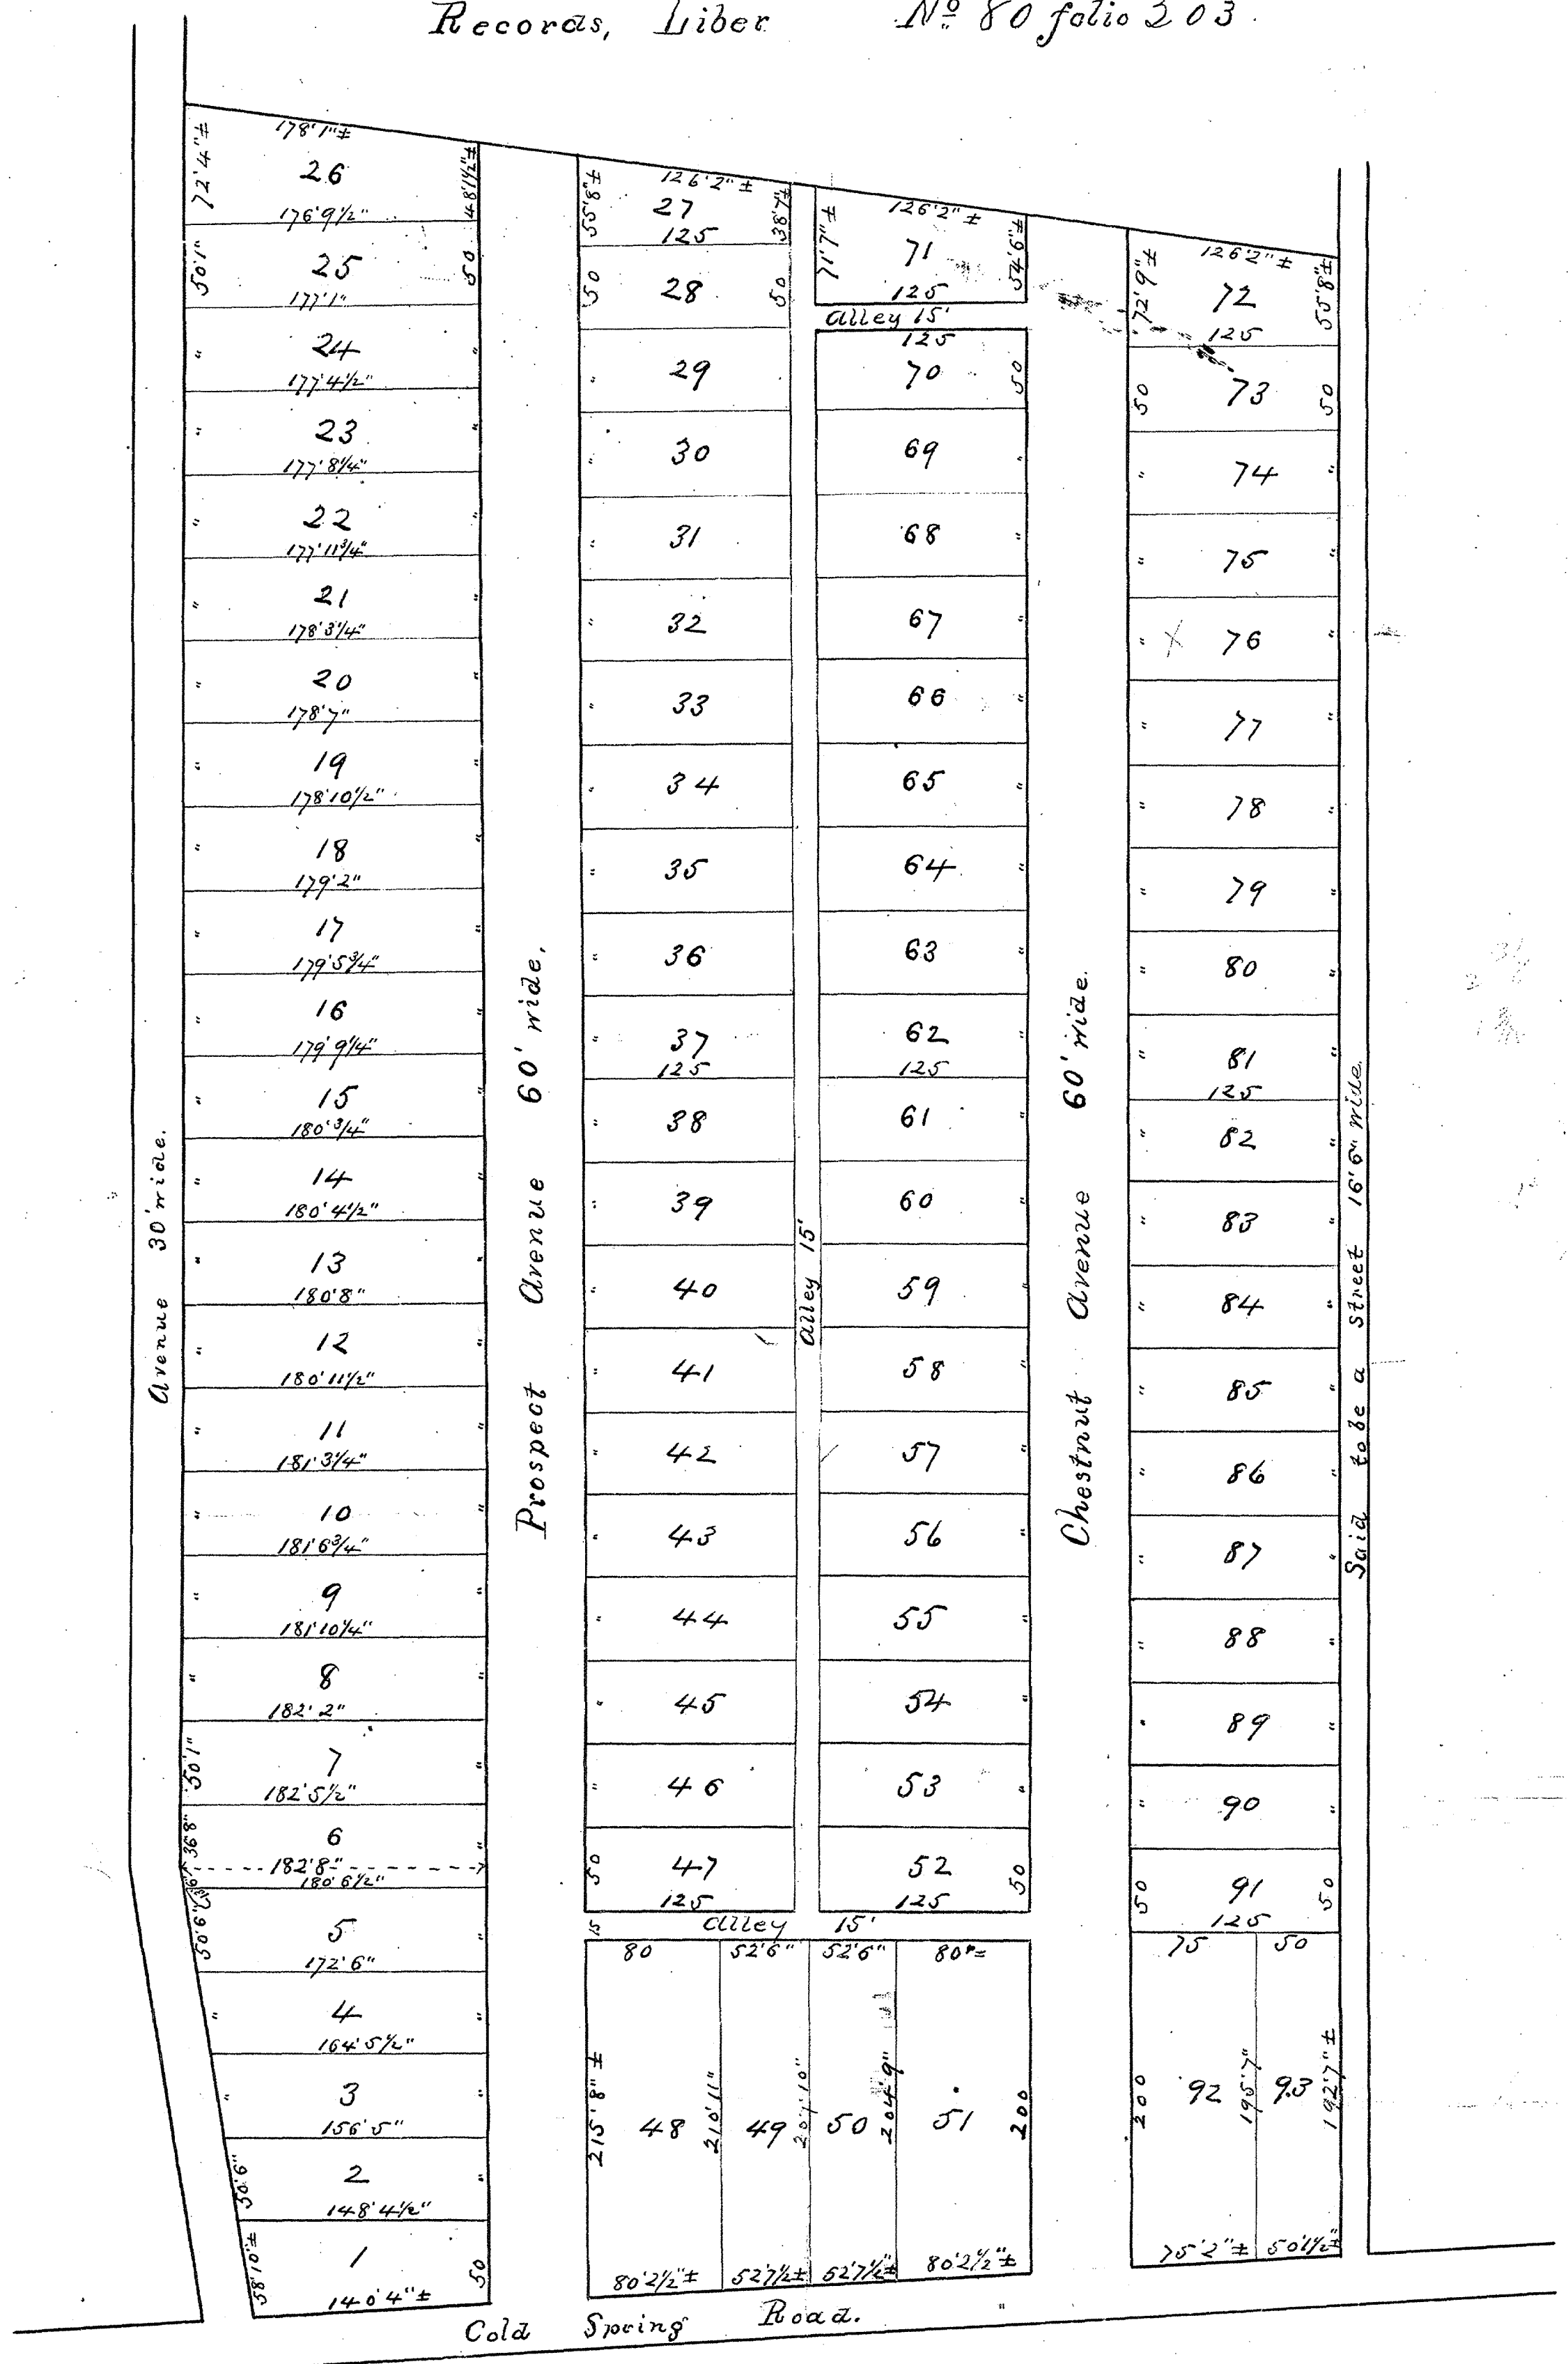

BALTIMORE COUNTY CIRCUIT COURT (Plats) Plat Book 3WS 2, p. 40, MSA_C2136_5524. Date available 1873/06/20. Printed 10/22/2023. Maryland State Archives

I, Simon J. Martenot, City Surveyor, hereby certify that I have subdivided for C. J. Hull, the land described above and that the above plat is a correct representation of the subdivision

Baltimore, June 20th 1873,

Simon J. Martenot
 City Surveyor

EAC
 80/203

Scale 80 ft per inch,